

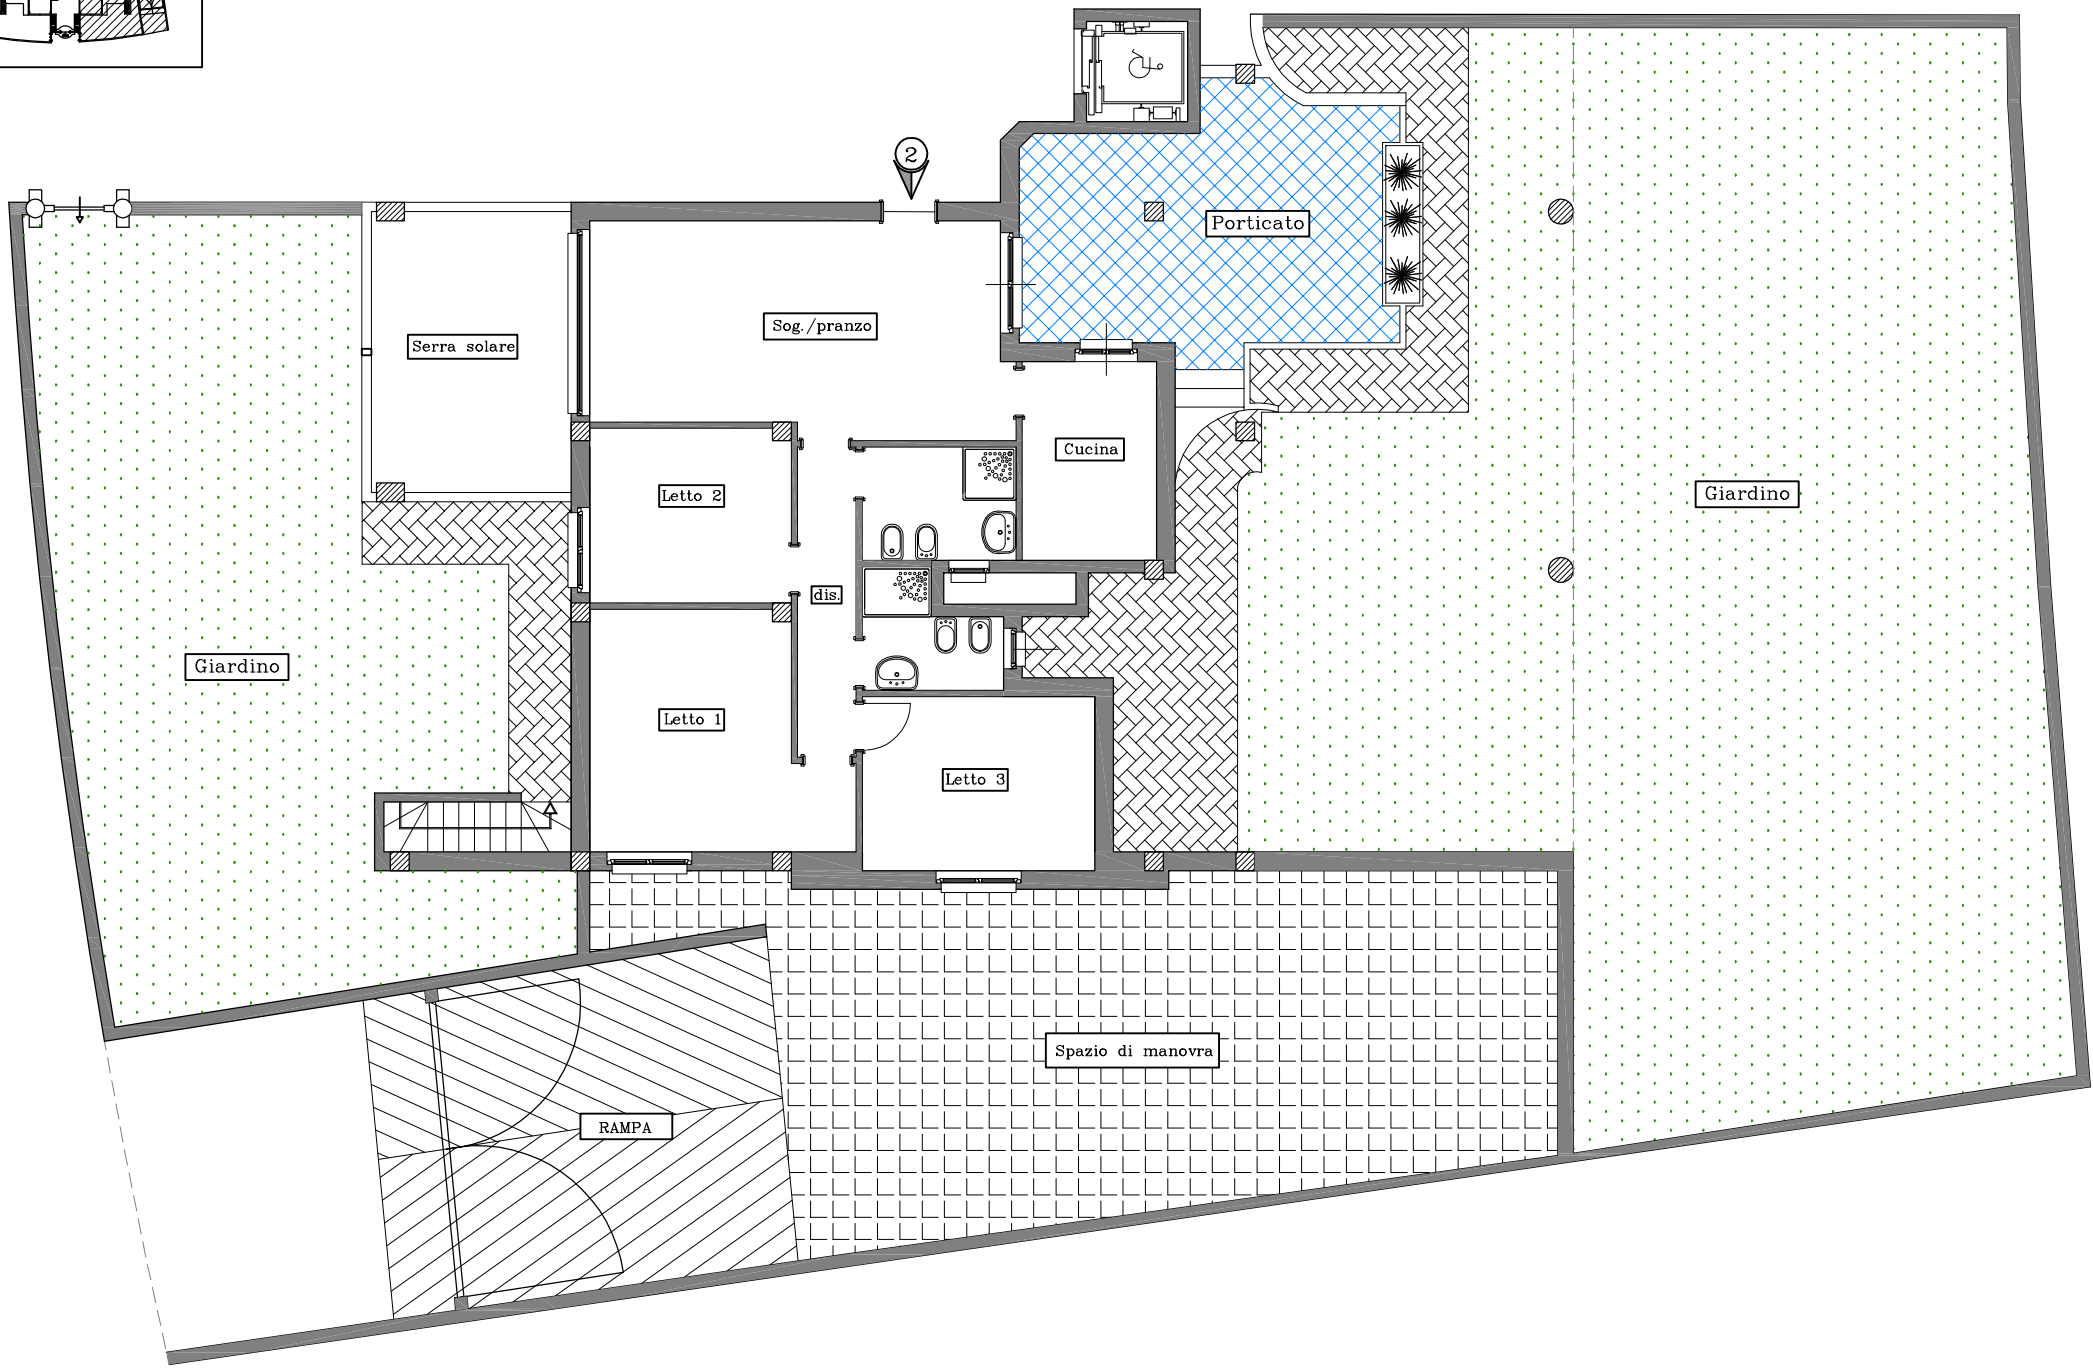


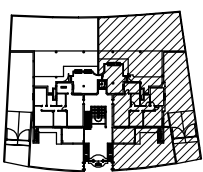

Deposito, Garage, Cantina e Posto auto – Appartamento 2 – Pianta Piano Terra – scala 1:100

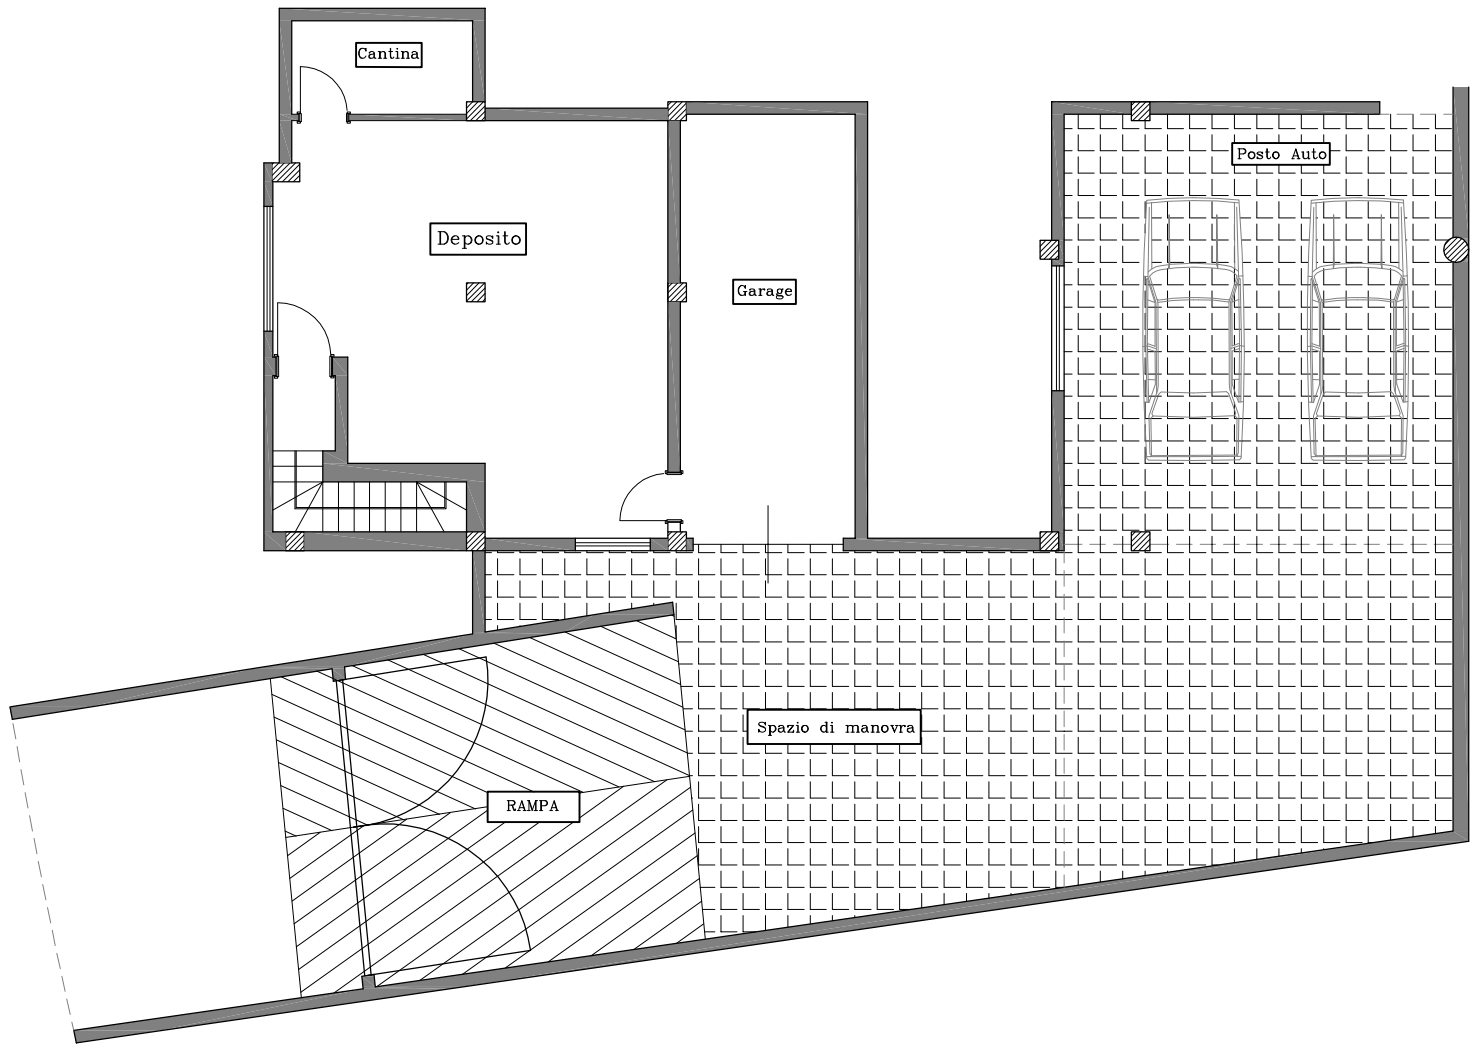

Progettista :
Ing. ENRICO VOLPE Via del Lido, 185
LATINA (LT) – Tel 339 8146977

APP.	Locale	MQ
2	Mq.Comm.	91.20
	S. Solare	14.40
	Porticato	22.45
	Deposito	40.85
	Garage	19.04
	Cantina	4.35
	Posto auto	68.55
	Giardino	254.00
€		